


**CURB MOUNT SKYLIGHT WITH FALL GUARD SCREEN**

**MODEL CMFG**

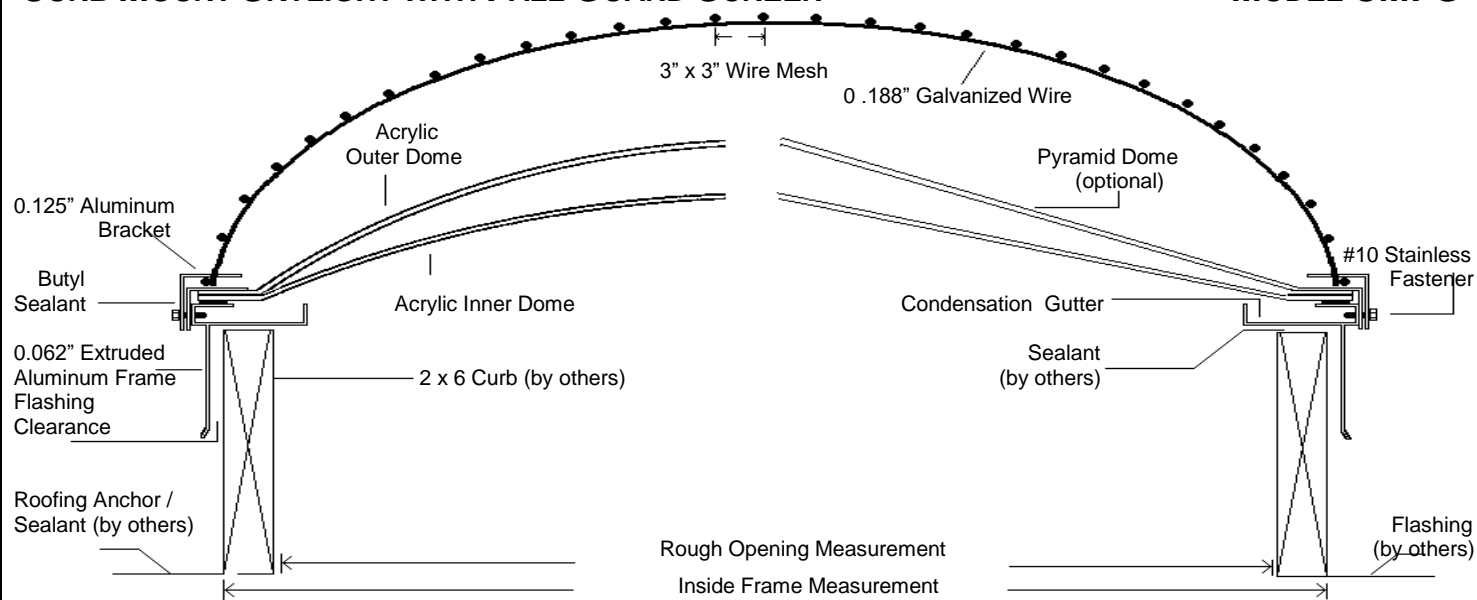

**SPECIFICATIONS:** CURB MOUNT DOUBLE DOMED SKYLIGHTS shall be manufactured by LBK Skylight Manufacturing [(800) 390-2301]. Each skylight shall be factory assembled with 0.118" thermoformed acrylic (polycarbonate) outer dome (pyramid) in 2447 white, 2412 bronze or clear. Inner dome to be 0.118" acrylic (polycarbonate) in 2447 white, 2412 bronze or clear. Some sizes may have color and/or material limitations. Frames shall be .062" extruded aluminum (6063-T5) with welded corners and an integral condensation gutter. Finish shall be natural aluminum (mill), bronze or custom color. Skylight is designed and manufactured to meet or exceed standard of 40 psf live load and 20psf (uplift). Each unit shall have an exterior fall protection screen made of .188" hot dipped galvanized welded wire with 3" x 3" openings and capable of withstanding a 200 lb. load.

ALL UNITS ARE GUARANTEED AGAINST DEFECTIVE WORKMANSHIP AND MATERIAL.

DOME PLACEMENT	MATERIAL			COLOR				DOME	
	ACRYLIC	COMMERCIAL	POLY	WHITE	BRONZE	CLEAR	CUSTOM COLOR	DOMED	PYRAMID
OUTER	<input type="checkbox"/>	<input type="checkbox"/>	<input type="checkbox"/>	<input type="checkbox"/>	<input type="checkbox"/>	<input type="checkbox"/>		<input type="checkbox"/>	<input type="checkbox"/>
INNER	<input type="checkbox"/>	--	<input type="checkbox"/>	<input type="checkbox"/>	<input type="checkbox"/>	<input type="checkbox"/>		<input type="checkbox"/>	<input type="checkbox"/>
THIRD	<input type="checkbox"/>	--	--	<input type="checkbox"/>	<input type="checkbox"/>	<input type="checkbox"/>		<input type="checkbox"/>	--

**SKYLIGHT FRAME FINISH**

NATURAL ALUMINUM (MILL)

BRONZE PAINT

CUSTOM COLOR \_\_\_\_\_

**CURB OPTIONS**

NO CURB NEEDED

SEAL SKYLIGHT TO CURB

NATURAL ALUMINUM (MILL)

CUSTOM COLOR

INSULATED

NON-INSULATED

**CURB HEIGHT**

6"       12"

9"     

QTY	INSIDE FRAME MEASUREMENT	ROUGH OPENING

PROJECT NAME	PO / JOB #	NEED DATE	TODAY'S DATE
PROJECT DELIVERY ADDRESS	CITY / STATE / ZIP	SITE CONTACT / PHONE	
REQUESTED BY	PHONE	COMPANY	
ADDRESS	CITY / STATE / ZIP	APPROVAL SIGNATURE	