


REPLACEMENT DOMES

ANY BRAND, ANY SIZE

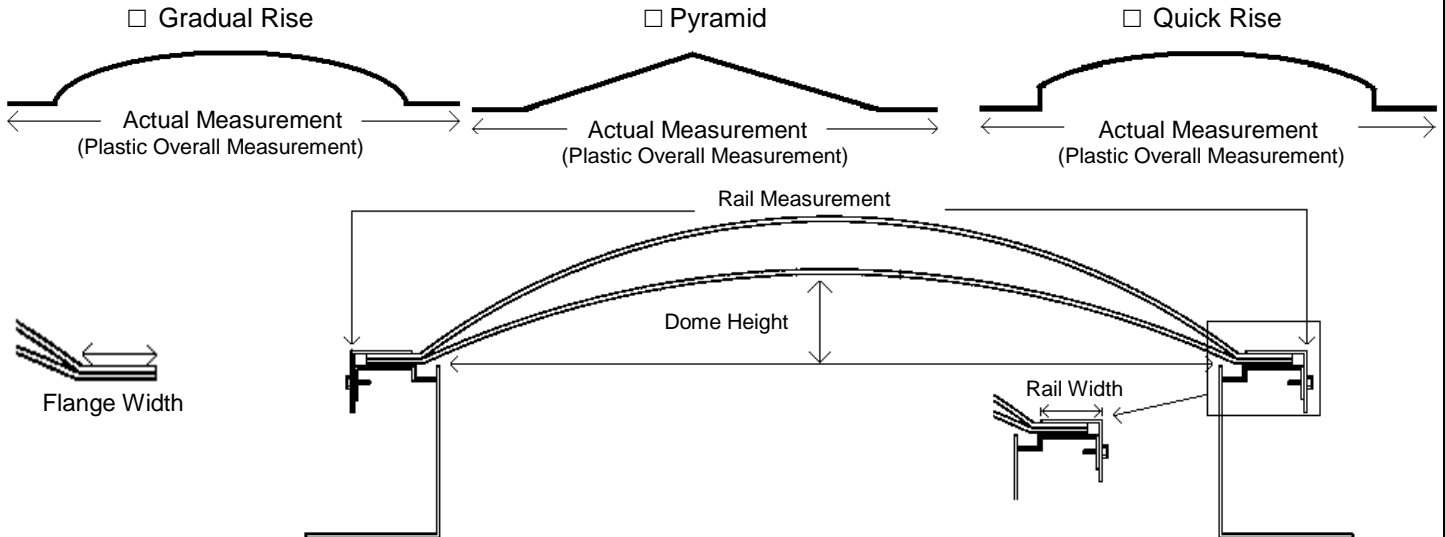

SPECIFICATIONS:: Replacement domes as manufactured by LBK Skylight Manufacturing [(800) 390-2301] with (0.118" over 0.118" = standard duty), (0.187" over 0.118" = commercial duty), (0.177" 100% DR Impact Modified over 0.177" = 100% DR) acrylic over acrylic domes. Standard colors are 2412 bronze over clear or 2447 white over clear, but custom colors are available. Custom sizes and shapes available, including triangles, pentagon, hexagons and octagons. Some sizes may have color and/or material limitations.

ALL UNITS ARE GUARANTEED AGAINST DEFECTIVE WORKMANSHIP AND MATERIAL.

| DOME PLACEMENT | MATERIAL | | | | COLOR | | | | DOME | | | |
|----------------|----------|----|---------|------|------------|-------------|-------|--------------|-------|---------|------------|--------------|
| | ACRYLIC | CD | 100% DR | POLY | 2447 WHITE | 2412 BRONZE | CLEAR | CUSTOM COLOR | DOMED | PYRAMID | QUICK RISE | GRADUAL RISE |
| OUTER | | | | | | | | | | | | |
| INNER | | | | | | | | | | | | |
| THIRD | | | | | | | | | | | | |

| CUSTOM SHAPES AVAILABLE | QTY | MEASUREMENT | MEASUREMENT TYPE | | FINISHED SIZE FLANGE TO FLANGE | DOME HEIGHT (IN.) | FLANGE WIDTH (IN.) |
|-----------------------------------|-----|-------------|------------------|--------|--------------------------------|-------------------|--------------------|
| | | | RAIL | ACTUAL | | | |
| <input type="checkbox"/> TRIANGLE | | | | | | | |
| <input type="checkbox"/> HEXAGON | | | | | | | |
| <input type="checkbox"/> ROUND | | | | | | | |
| <input type="checkbox"/> PENTAGON | | | | | | | |
| <input type="checkbox"/> OCTAGON | | | | | | | |

RAIL MEASUREMENT USED WHEN THE RAIL IS A 90° ANGLE, SCREWS ARE IN THE SIDE OF THE RAIL AND RAIL IS AROUND 1 1/2"- 1 3/4" WIDE

ACTUAL DOME MEASUREMENT USED WHEN THE RAIL DOES NOT MATCH THE THREE CRITERIA LISTED ON THE LEFT.

| | | | |
|--------------------------|--------------------|------------------------------|--------------|
| PROJECT NAME | PO / JOB # | LEAD TIME (IN BUSINESS DAYS) | TODAY'S DATE |
| PROJECT DELIVERY ADDRESS | CITY / STATE / ZIP | SITE CONTACT / PHONE | |
| REQUESTED BY | PHONE | COMPANY | |
| ADDRESS | CITY / STATE / ZIP | APPROVAL SIGNATURE | |